


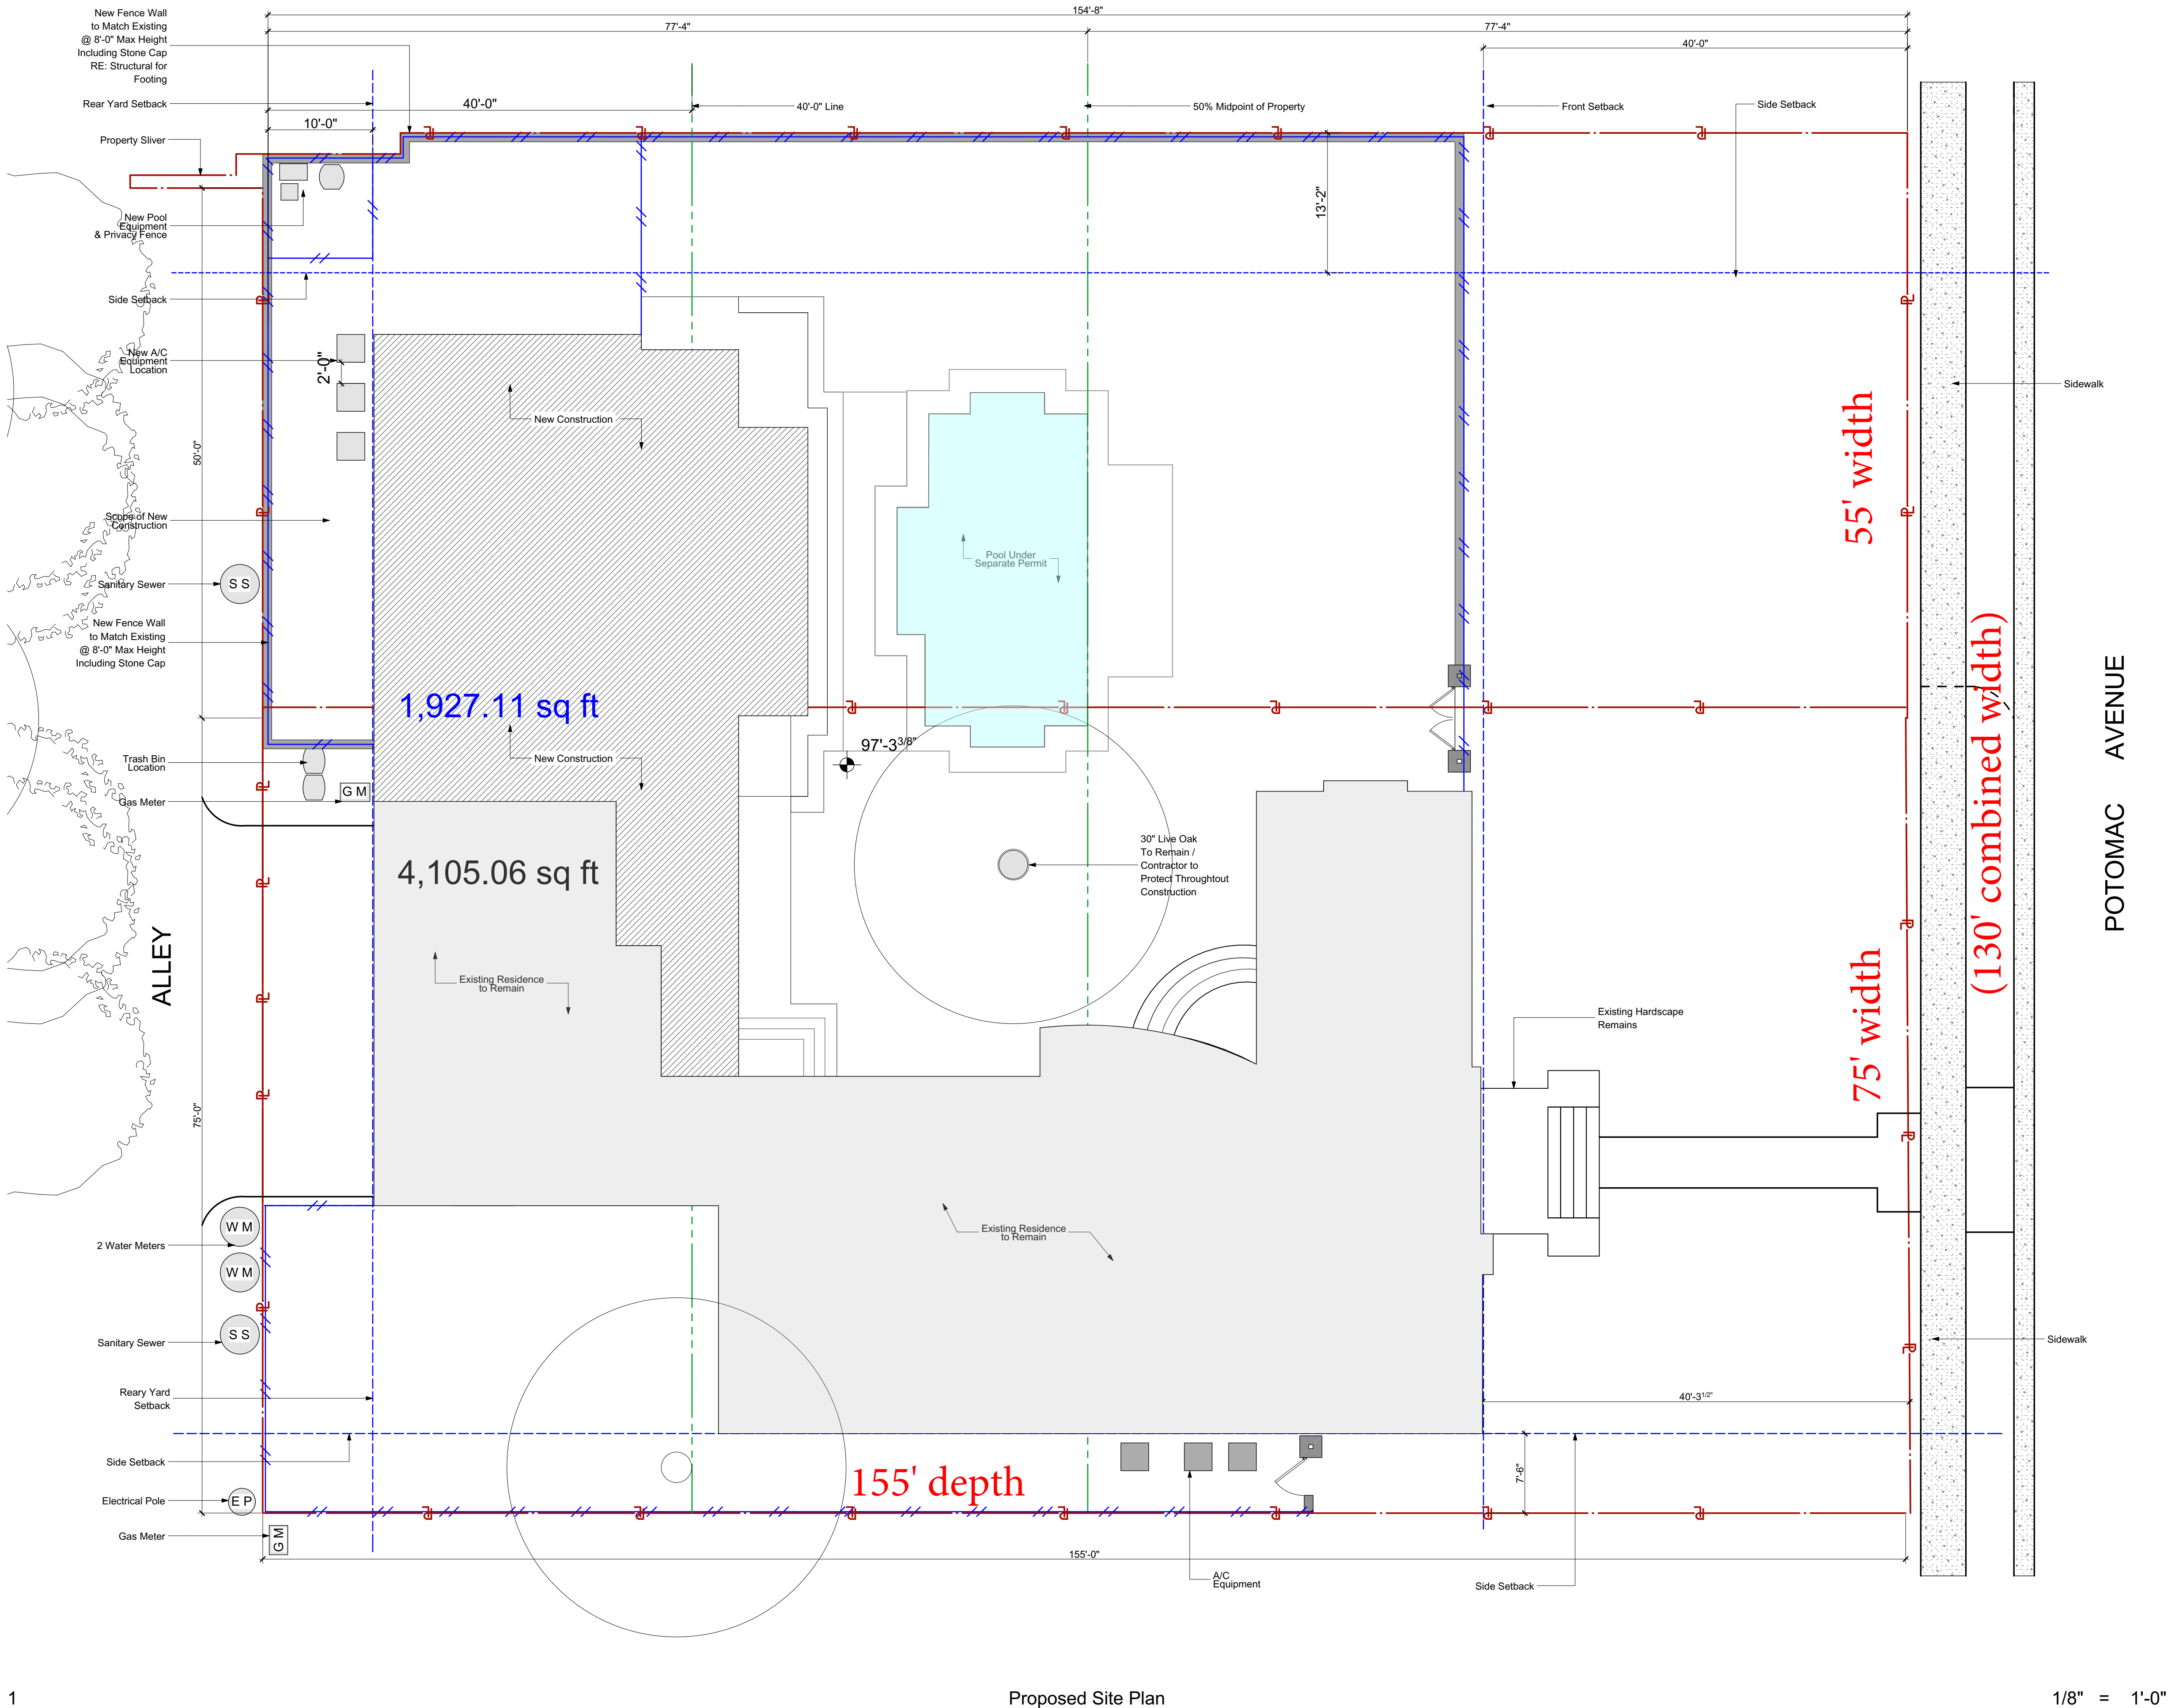

1 Proposed Site Plan 1/8" = 1'-0"

LEGEND

Existing Residence

New Construction

Scope Of New Construction

Sidewalk

Fence

Setback

Property Line

SS

Sanitary Sewer

WM

Water Meter

GM

Gas Meter

EP

Electrical Pole

Tree To Remain


PRELIMINARY FOR REVIEW. NOT FOR REGULATORY APPROVAL.
PERMITTING OR CONSTRUCTION

3805 Potomac, Highland Park TX 75205	Jonas and Nicole Woods Residence	ISSUE	DATE	REMARKS
		Delta Set A	XXXXXXXXXX	
		Cons. Docs.	XXXXXXXXXX	
		Permit Set	XXXXXXXXXX	
		Bid Revision	XXXXXXXXXX	
		Pricing Set	XXXXXXXXXX	
A1.05	Site Plan			
		Sheet Title		
1/22/2015		Sheet Number		


ALEX
ESKENASY
DESIGN

11316 Valleydale Dr. Dallas, TX 75230
214-789-8715 alex@myhousesketch.com

C:\Projects\3805 Potomac\Potomac Master\Wood Residence CD's 5.pln

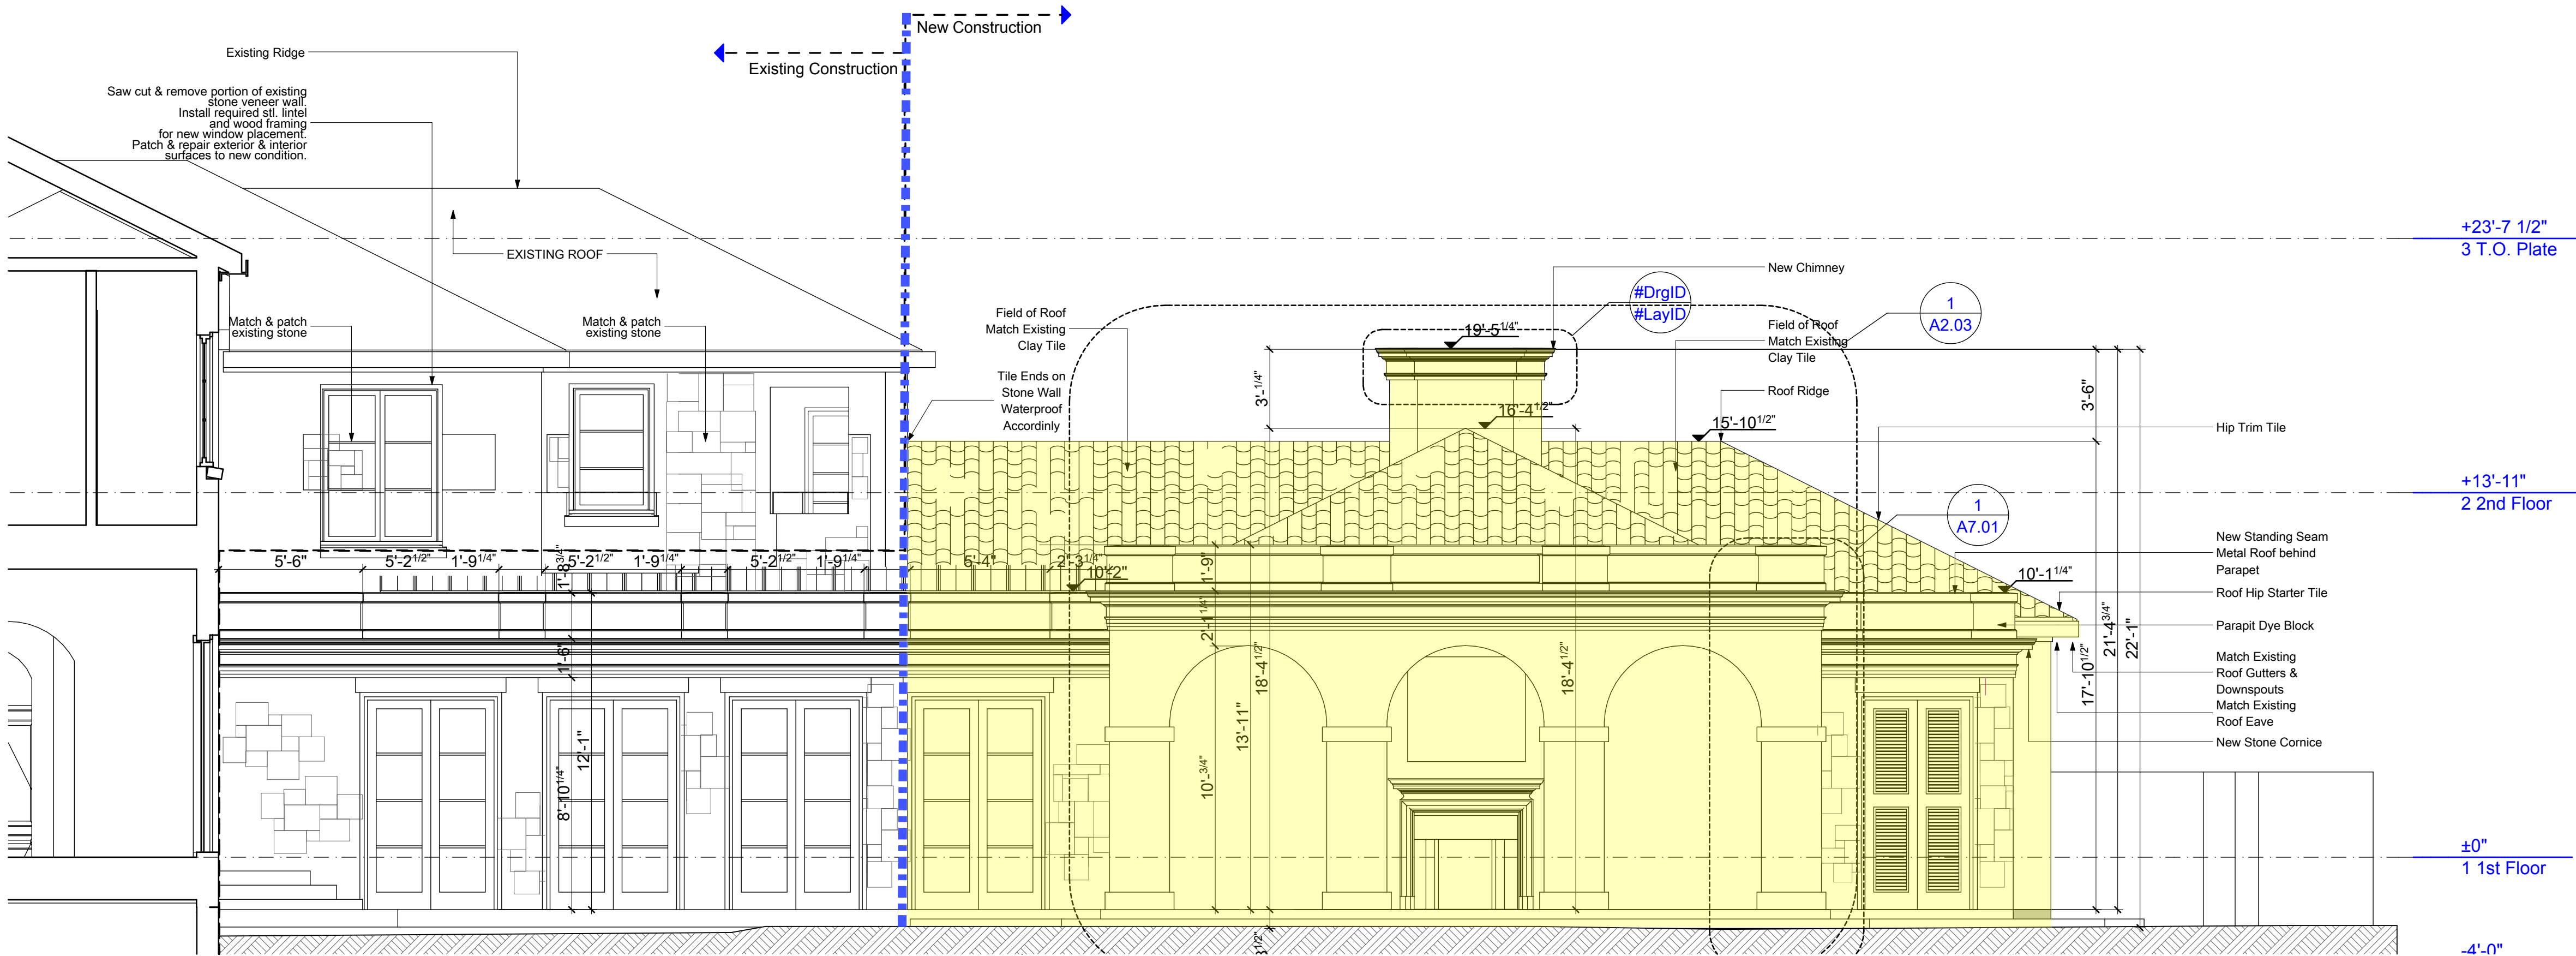

2 Addition North Elevation (VIEW FROM WITHIN YARD)
SCALE: 1/4" = 1'-0"

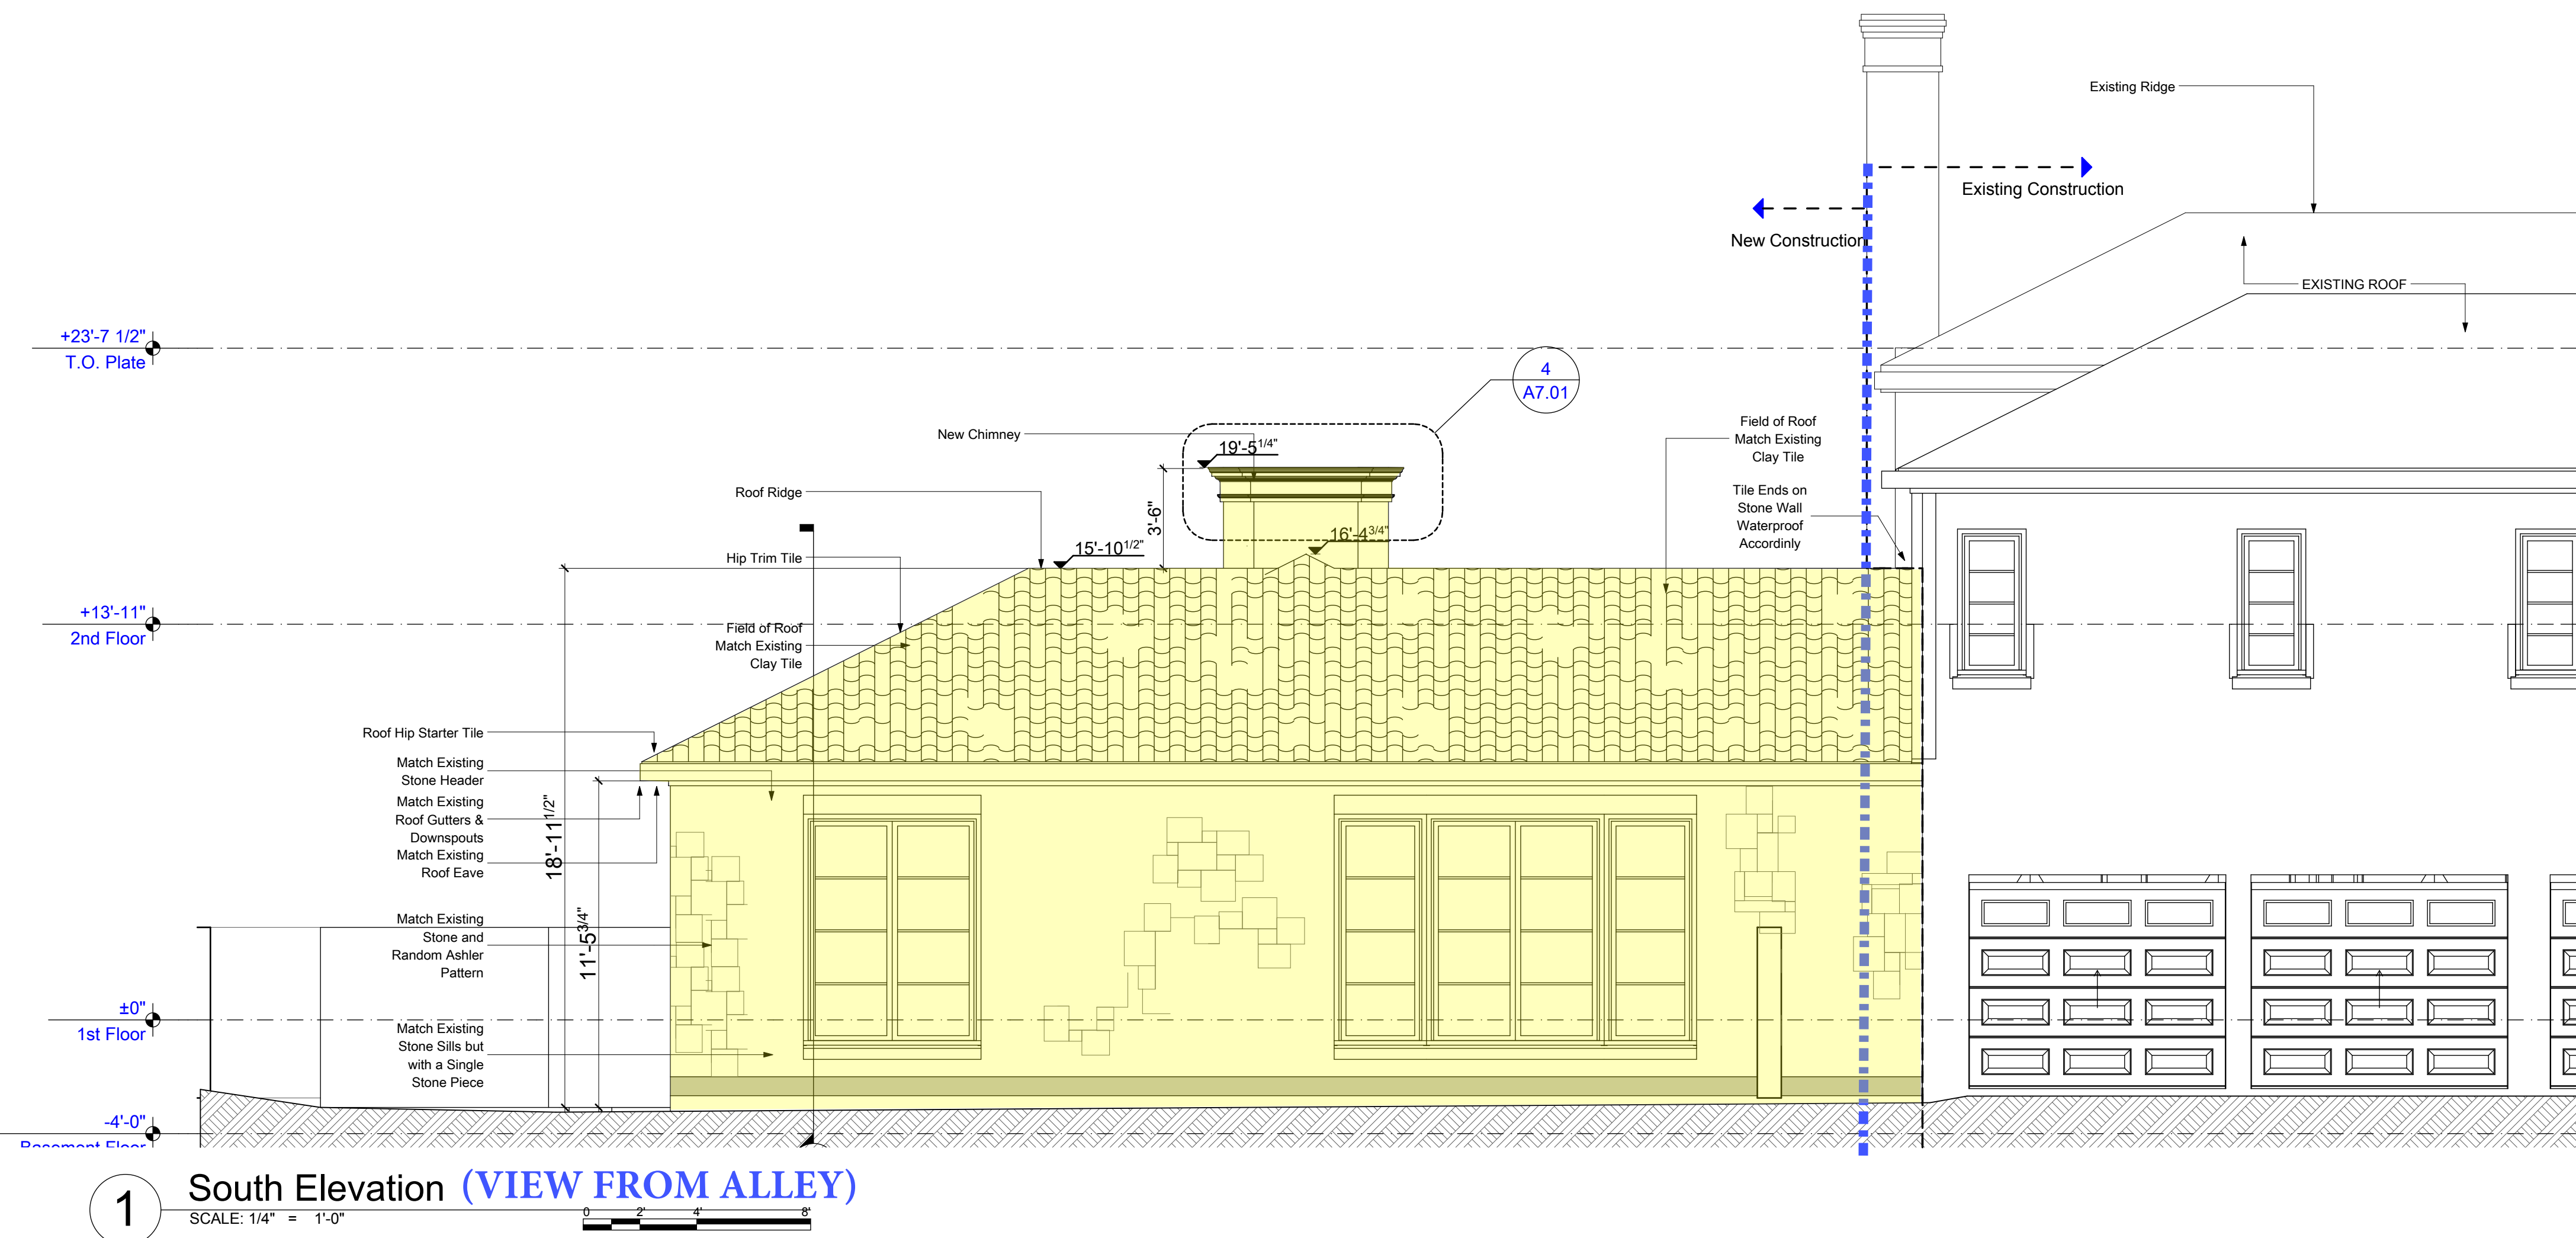

1 South Elevation (VIEW FROM ALLEY)
SCALE: 1/4" = 1'-0"

PRELIMINARY FOR REVIEW. NOT FOR REGULATORY APPROVAL.
PERMITTING OR CONSTRUCTION

ISSUE	DATE	REMARKS
Delta Set	xxxx/xxxx/xxxx	
Cons. Docs.	xxxx/xxxx/xxxx	
Permit Set	xxxx/xxxx/xxxx	
Bid Revision	xxxx/xxxx/xxxx	
Pricing Set	xxxx/xxxx/xxxx	

Jonas and Nicole Woods Residence

North & South
Elevations

3805 Potomac, Highland Park TX
75205

A2.01

1/22/2015

Sheet Number


Sheet Title

ALEX
ESKENASY
DESIGN

11316 Valleydale Dr. Dallas, TX 75230
214-789-8715 alex@myhousesketch.com



1 West Elevation (VIEW FROM NEIGHBOR)
SCALE: 1/4" = 1'-0"

 

PRELIMINARY FOR REVIEW. NOT FOR REGULATORY APPROVAL.
PERMITTING OR CONSTRUCTION

3805 Potomac, Highland Park TX 75205	Jonas and Nicole Woods Residence	ISSUE	DATE	REMARKS
		Delta Set A	XXXX/XXXX	
		Cons. Docs.	XXXX/XXXX	
		Permit Set	XXXX/XXXX	
		Bid Revision	XXXX/XXXX	
		Pricing Set	XXXX/XXXX	
A2.02	East & West Elevations			
1/22/2015				
Sheet Number		Sheet Title		